


DEVELOPMENT MASTERPLAN

BEVERLEY ROAD, NORTON Scale: 1:1250

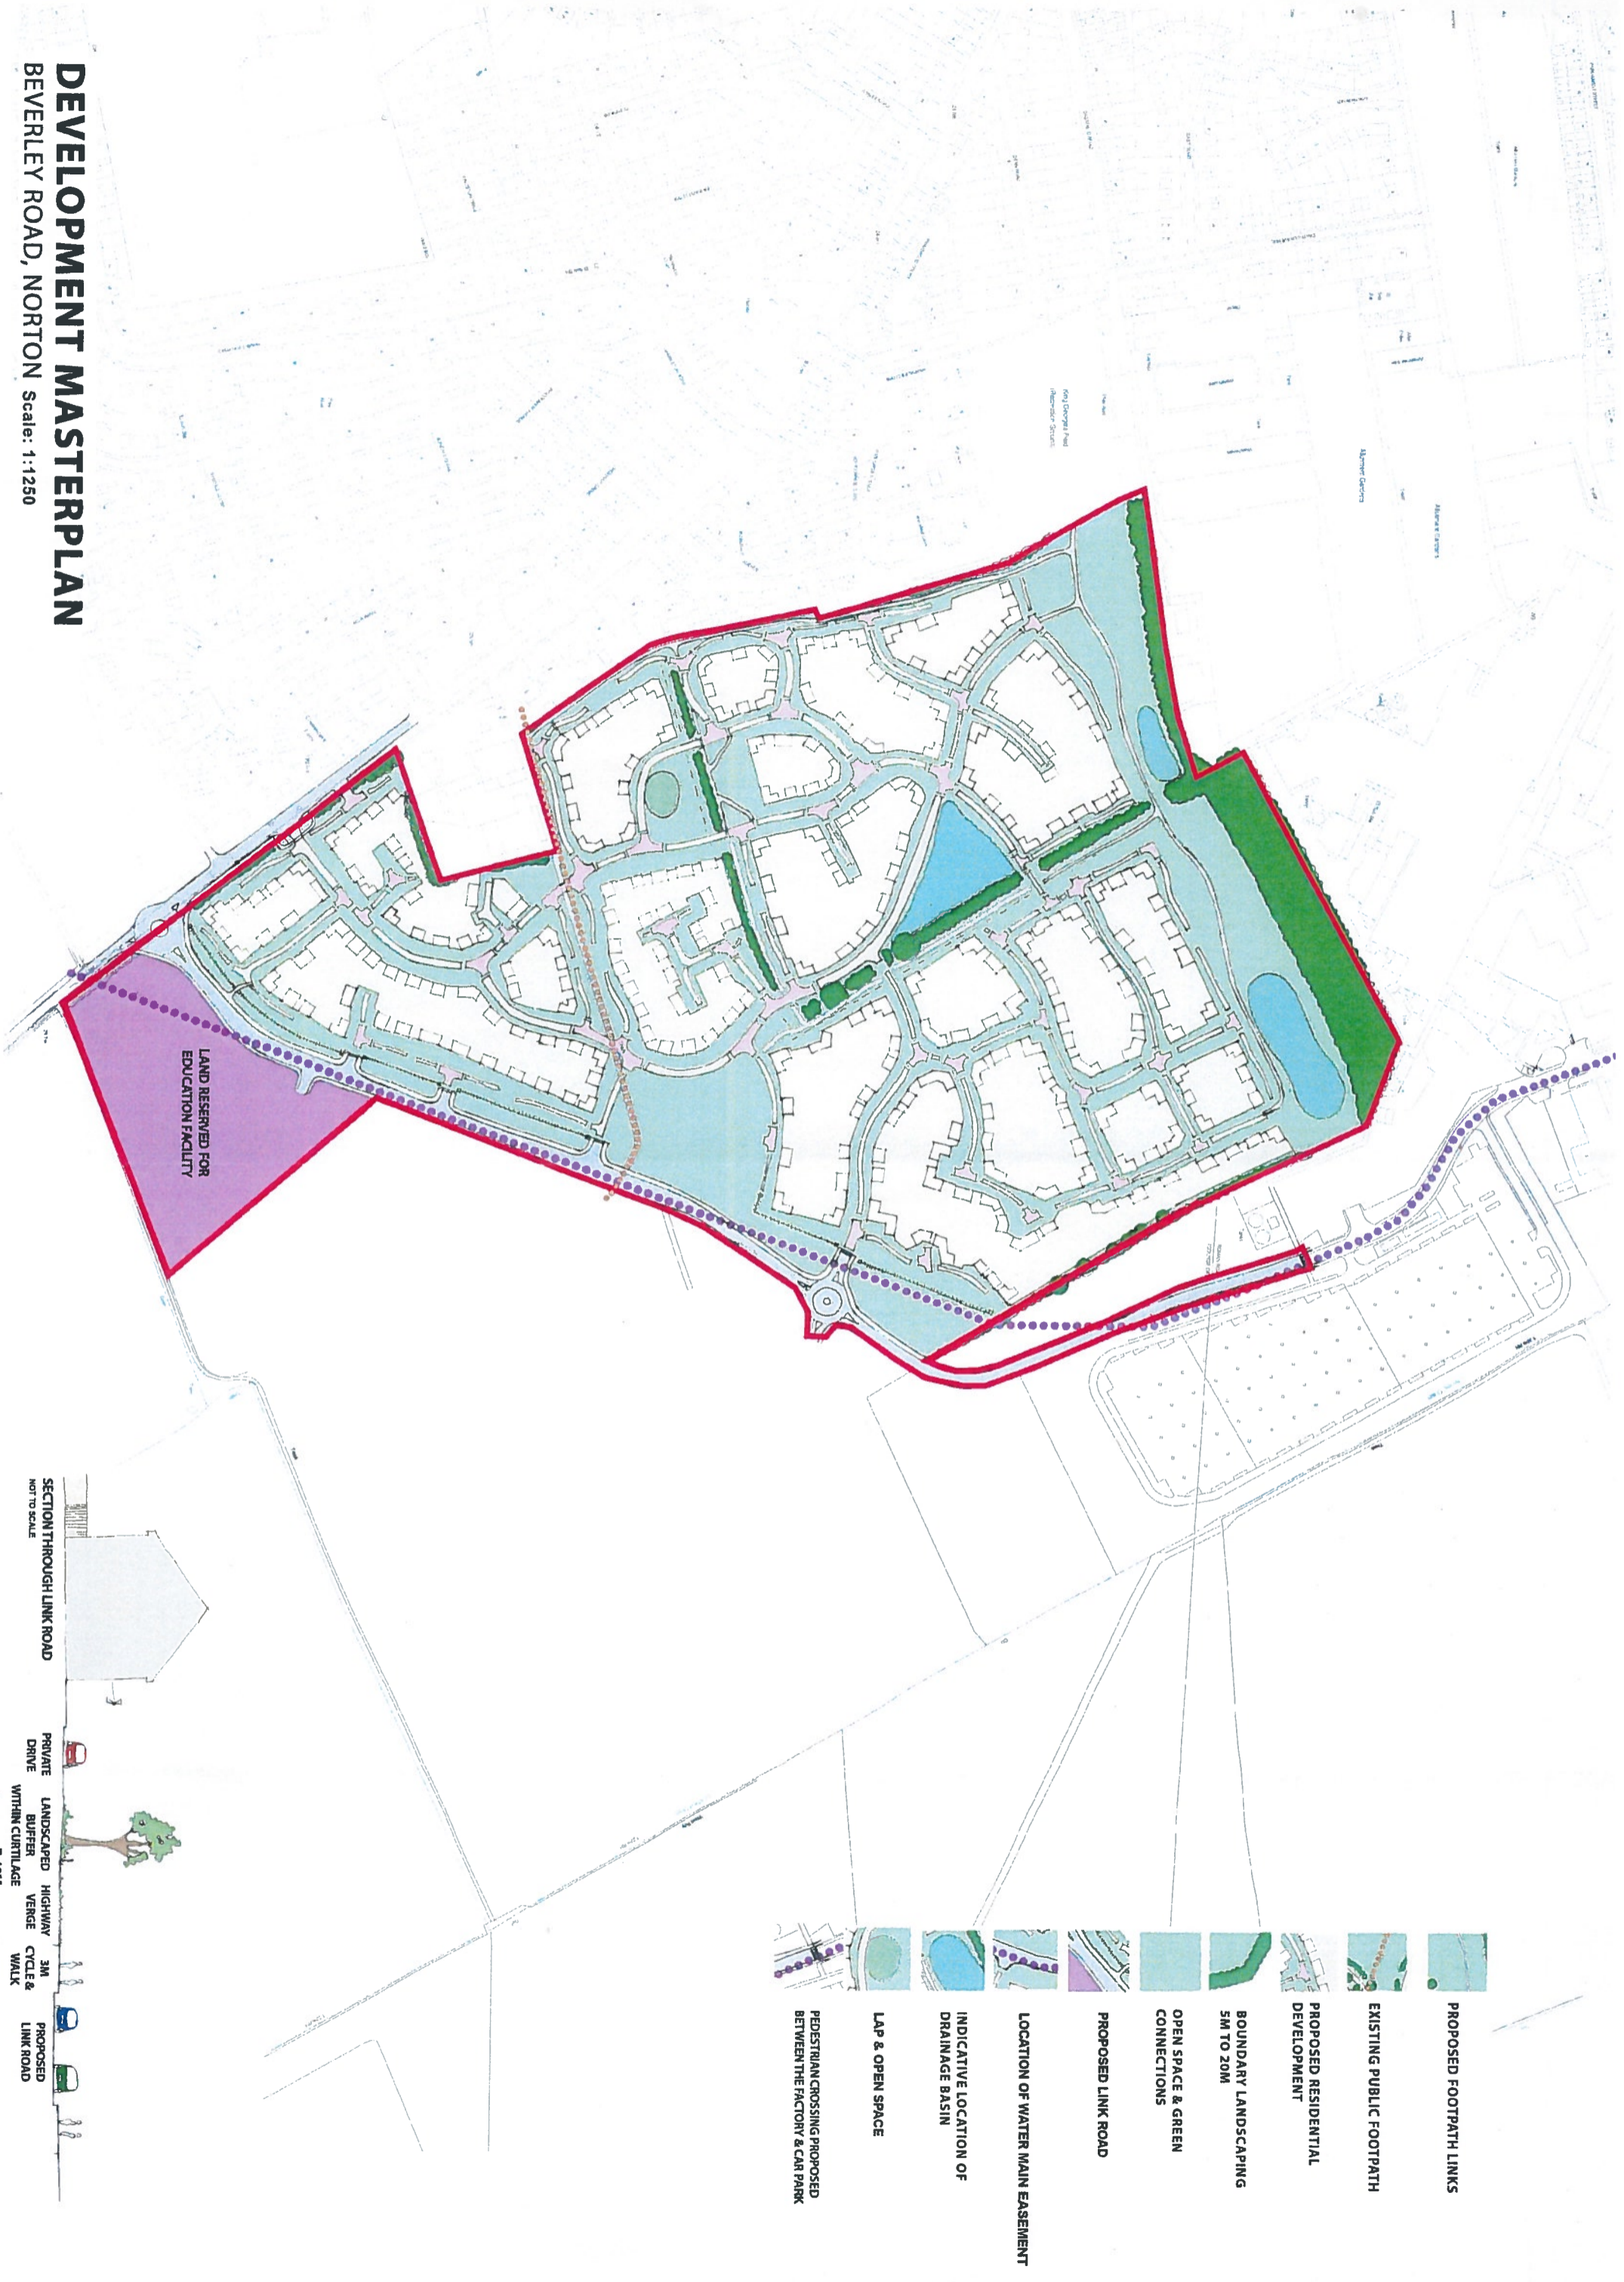

PROPOSED FOOTPATH LINKS

EXISTING PUBLIC FOOTPATH

PROPOSED RESIDENTIAL DEVELOPMENT

BOUNDARY LANDSCAPING 5M TO 20M

OPEN SPACE & GREEN CONNECTIONS

PROPOSED LINK ROAD

LOCATION OF WATER MAIN EASEMENT

INDICATIVE LOCATION OF DRAINAGE BASIN

LAP & OPEN SPACE

PEDESTRIAN CROSSING PROPOSED BETWEEN THE FACTORY & CAR PARK

LAND RESERVED FOR EDUCATION FACILITY

SECTION THROUGH LINK ROAD NOT TO SCALE

PRIVATE DRIVE
LANDSCAPED BUFFER WITHIN CURTILAGE
HIGHWAY VERGE
3M CYCLE & WALK
PROPOSED LINK ROAD
7-10M BUFFER